


**3 layers of 6mm OSB ply
glued and screwed both sides**

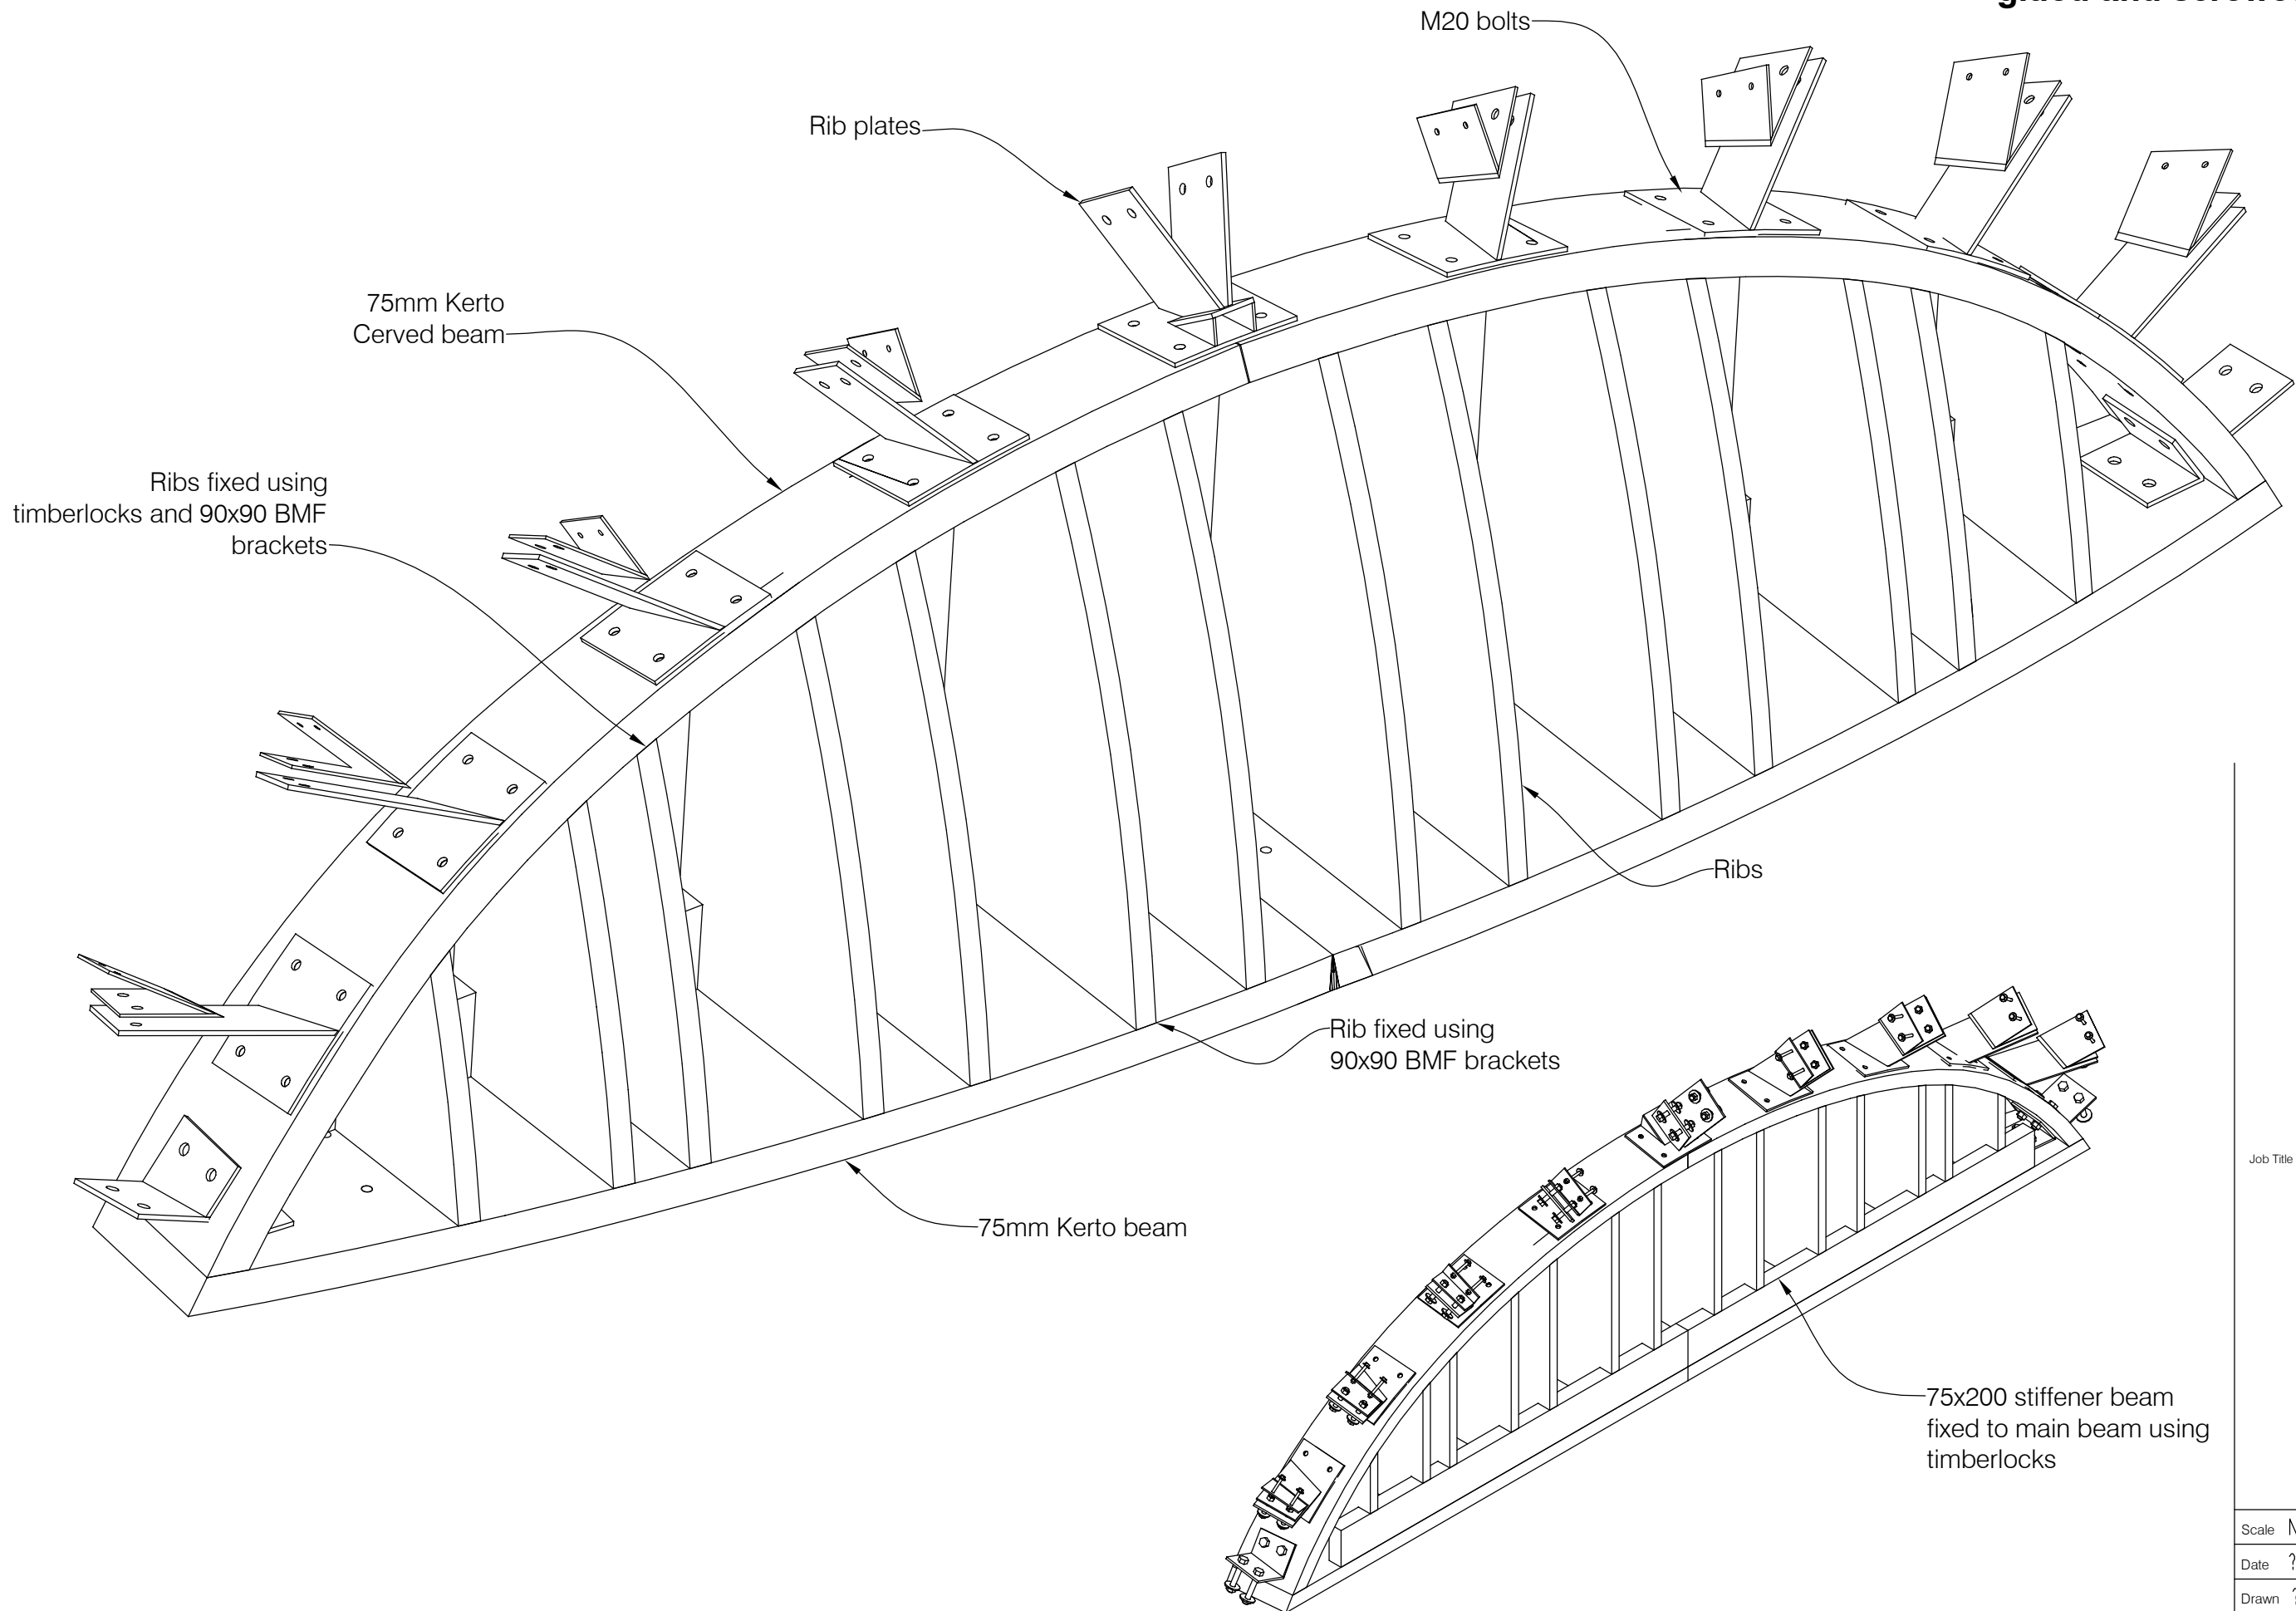

Job Title


Scale No A3

Date ?


Drawn ?

Drg No 4569/47 Rev00


10mm x 100mm slice needed on the end of all the beams because of the twist in the member creates a clash, some of the more twisted beam may need to be locally trimmed. see below for detail.

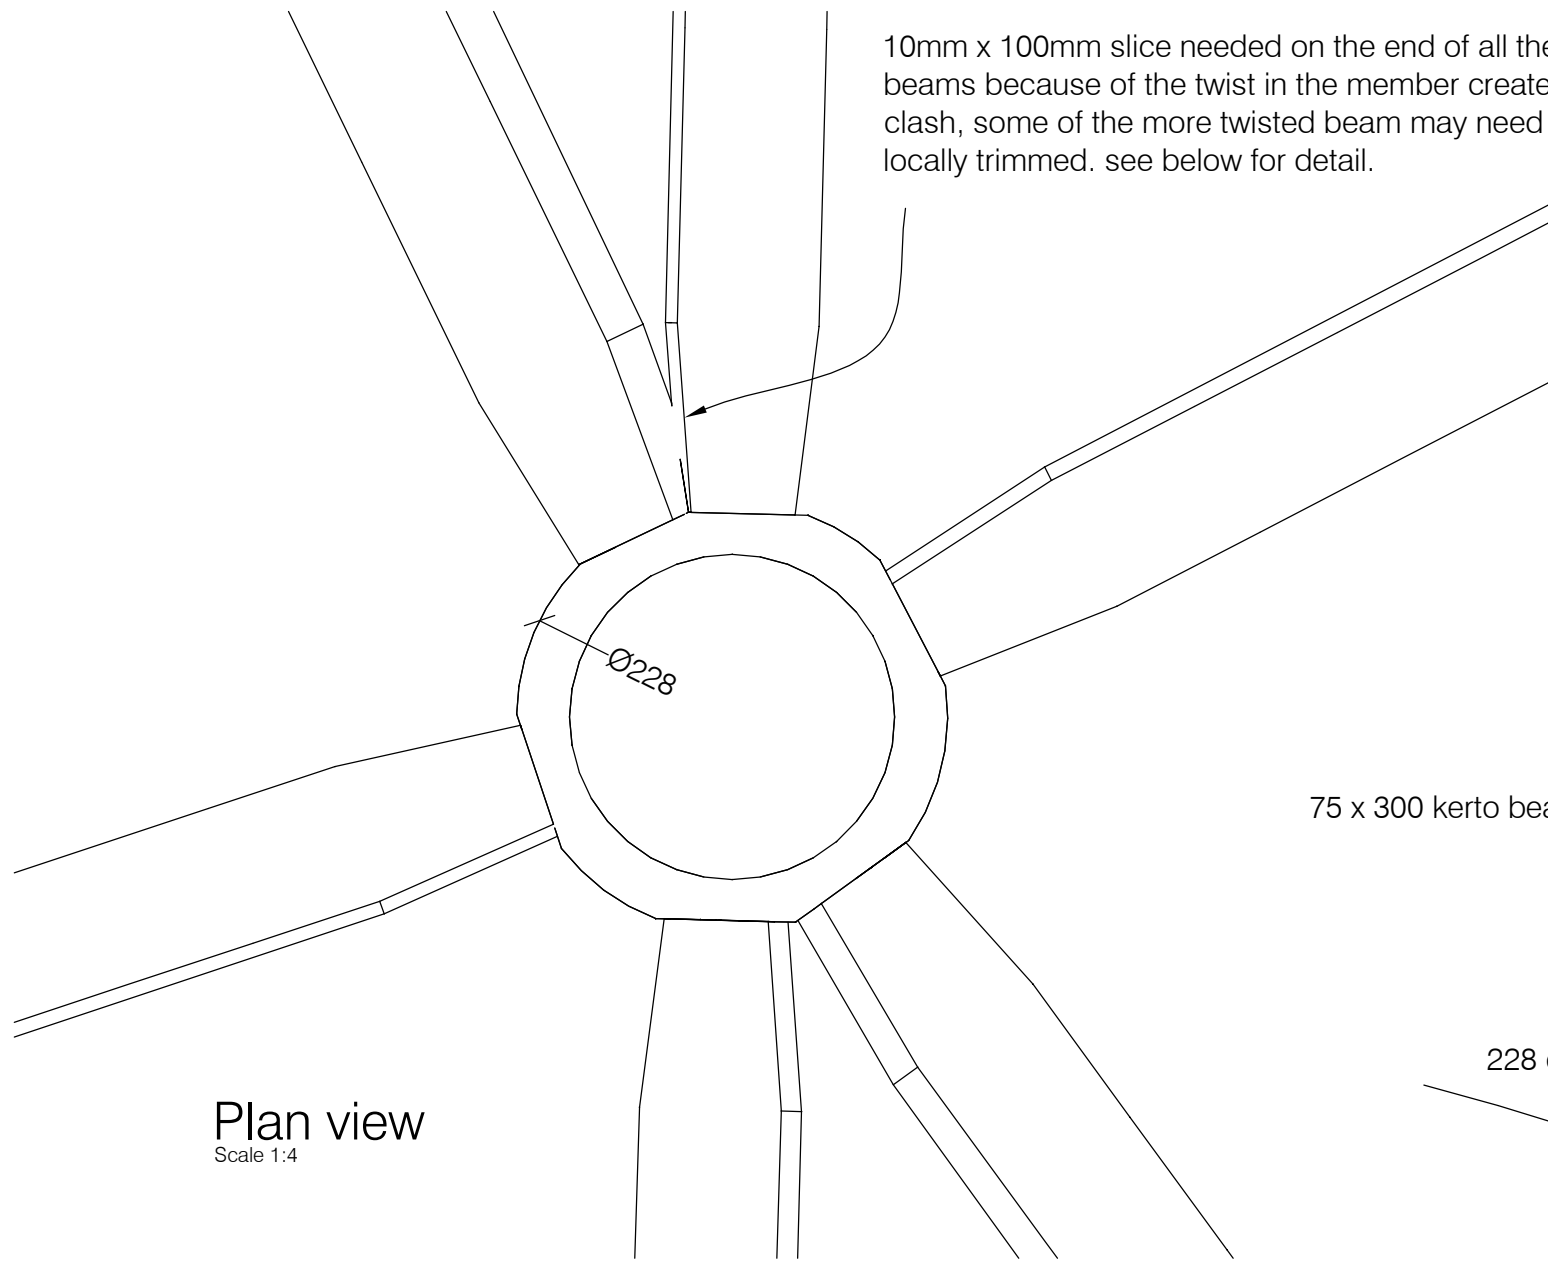

Plan view
Scale 1:4

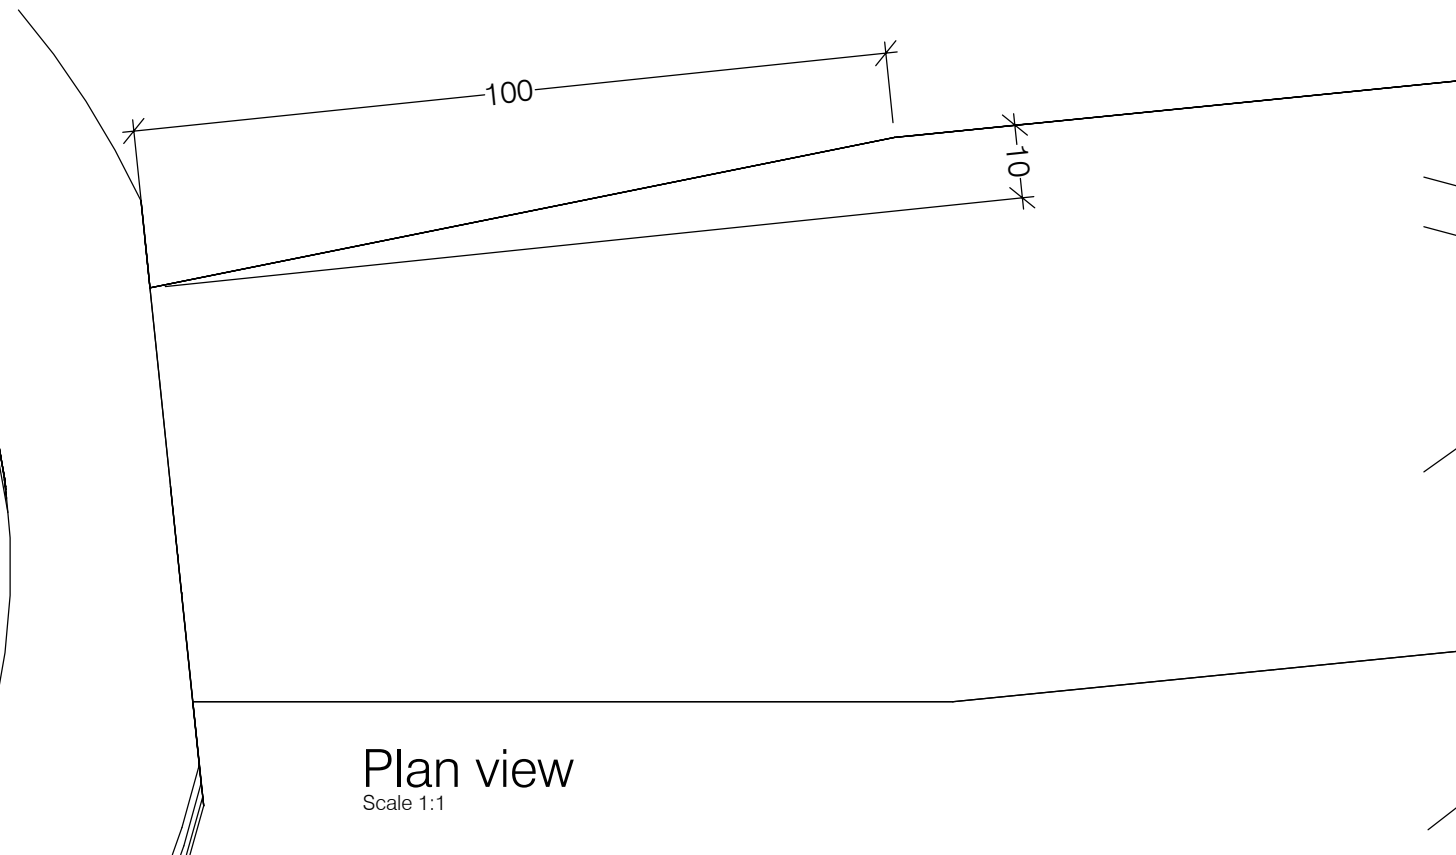

Plan view
Scale 1:1

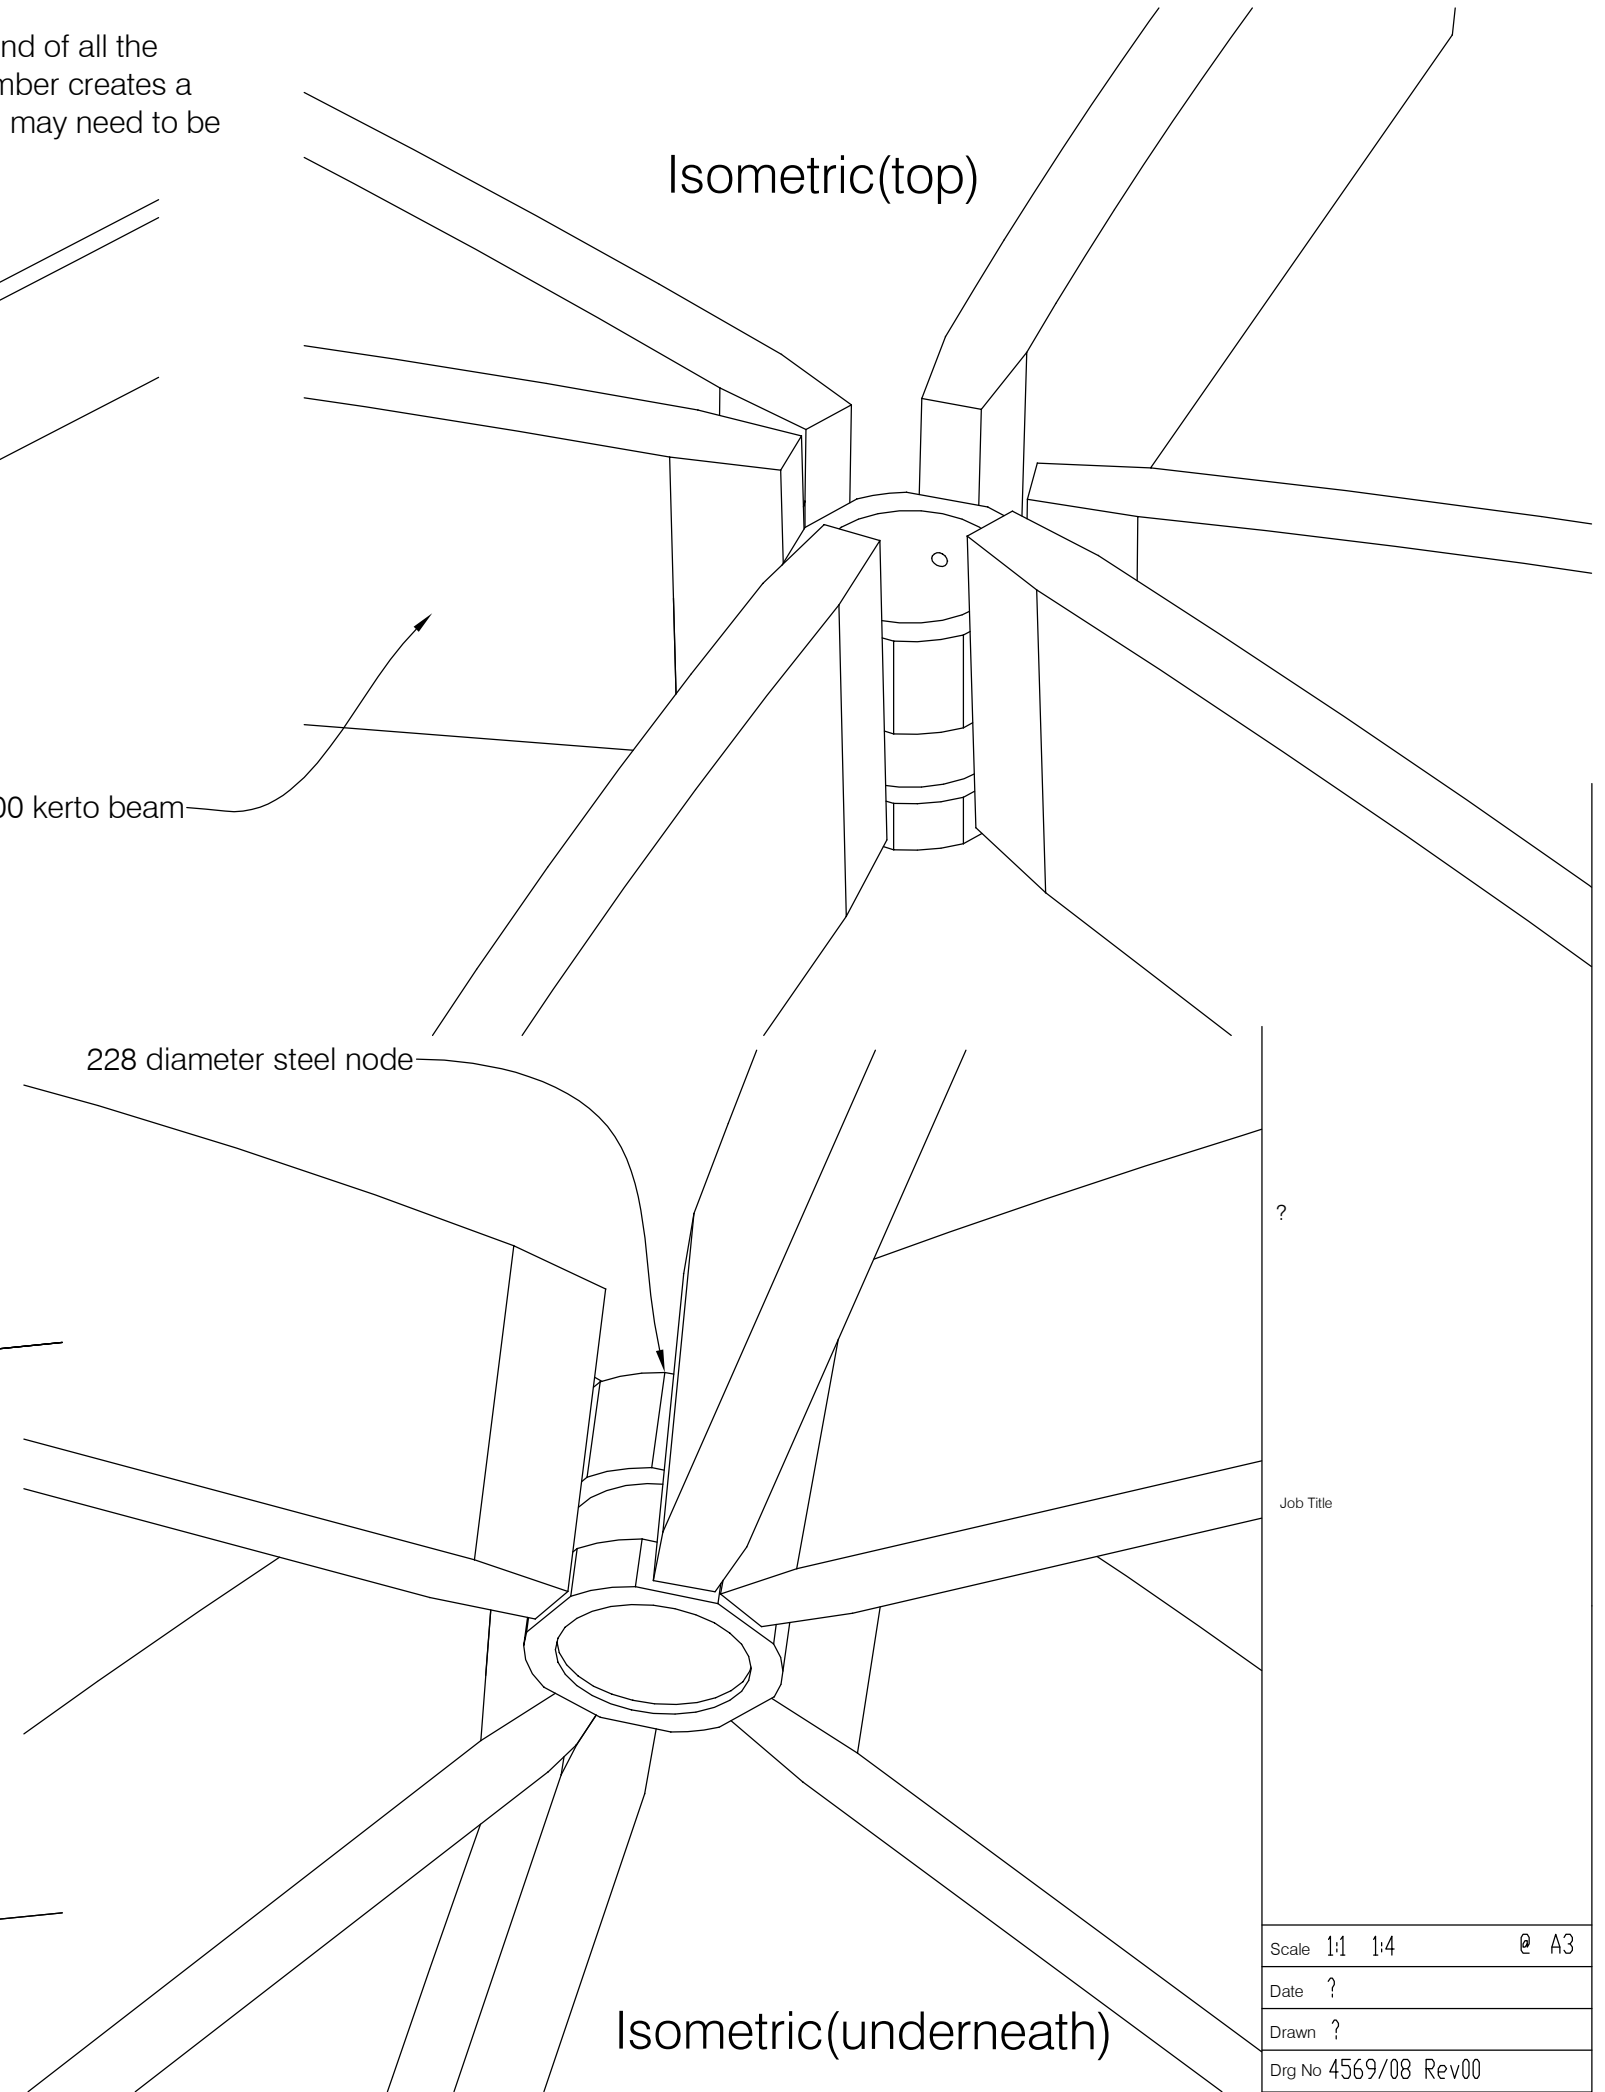

Isometric(top)


Isometric(underneath)

?


Job Title

Scale	1:1	1:4	Ⓜ	A3
Date	?			
Drawn	?			
Dwg No	4569/08 Rev00			

TOP

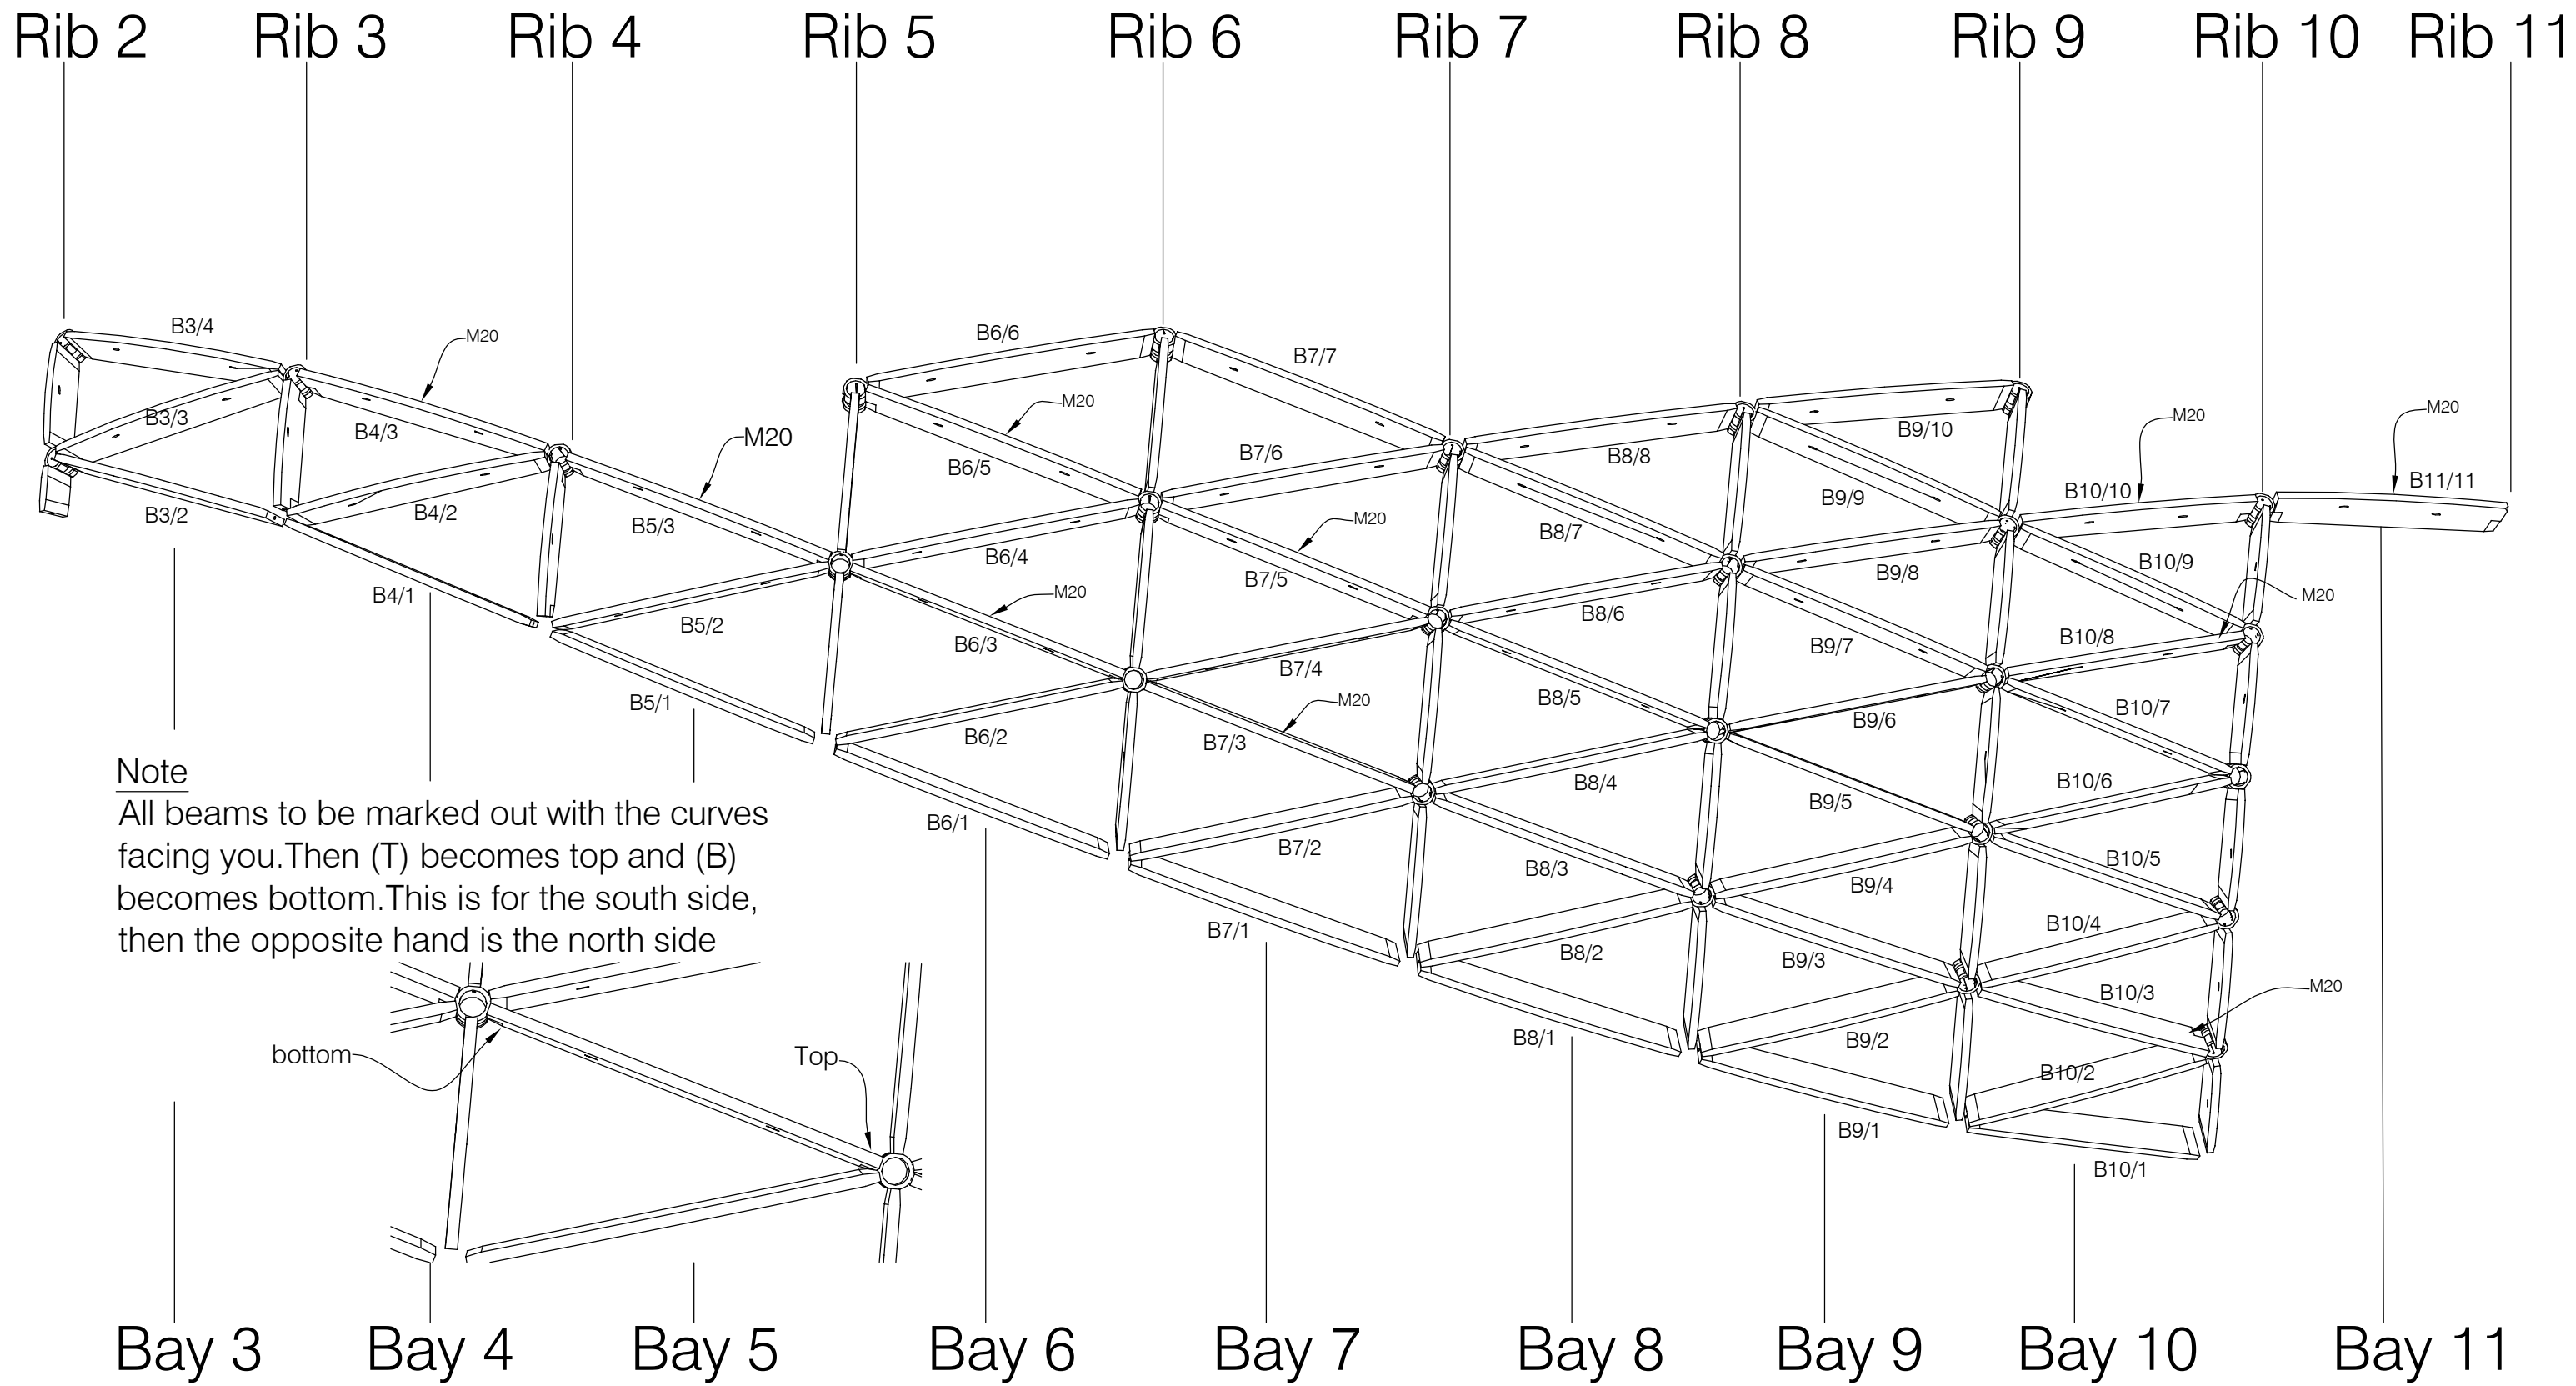

Note
All beams to be marked out with the curves facing you. Then (T) becomes top and (B) becomes bottom. This is for the south side, then the opposite hand is the north side

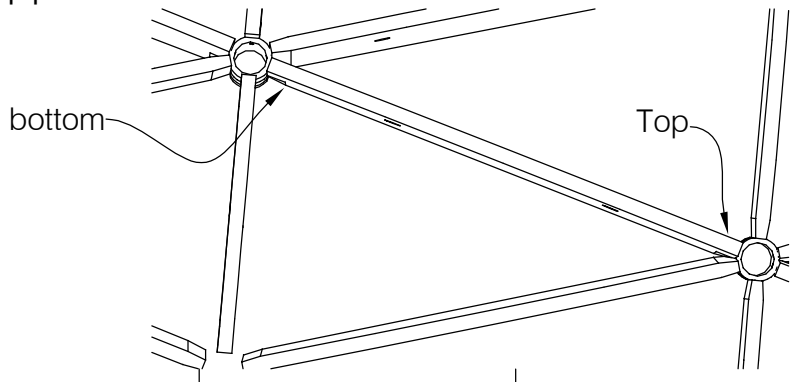

BOTTOM